


鹤山市共和镇经济联合总社征收土地红线图 (1)

单位: m.m²

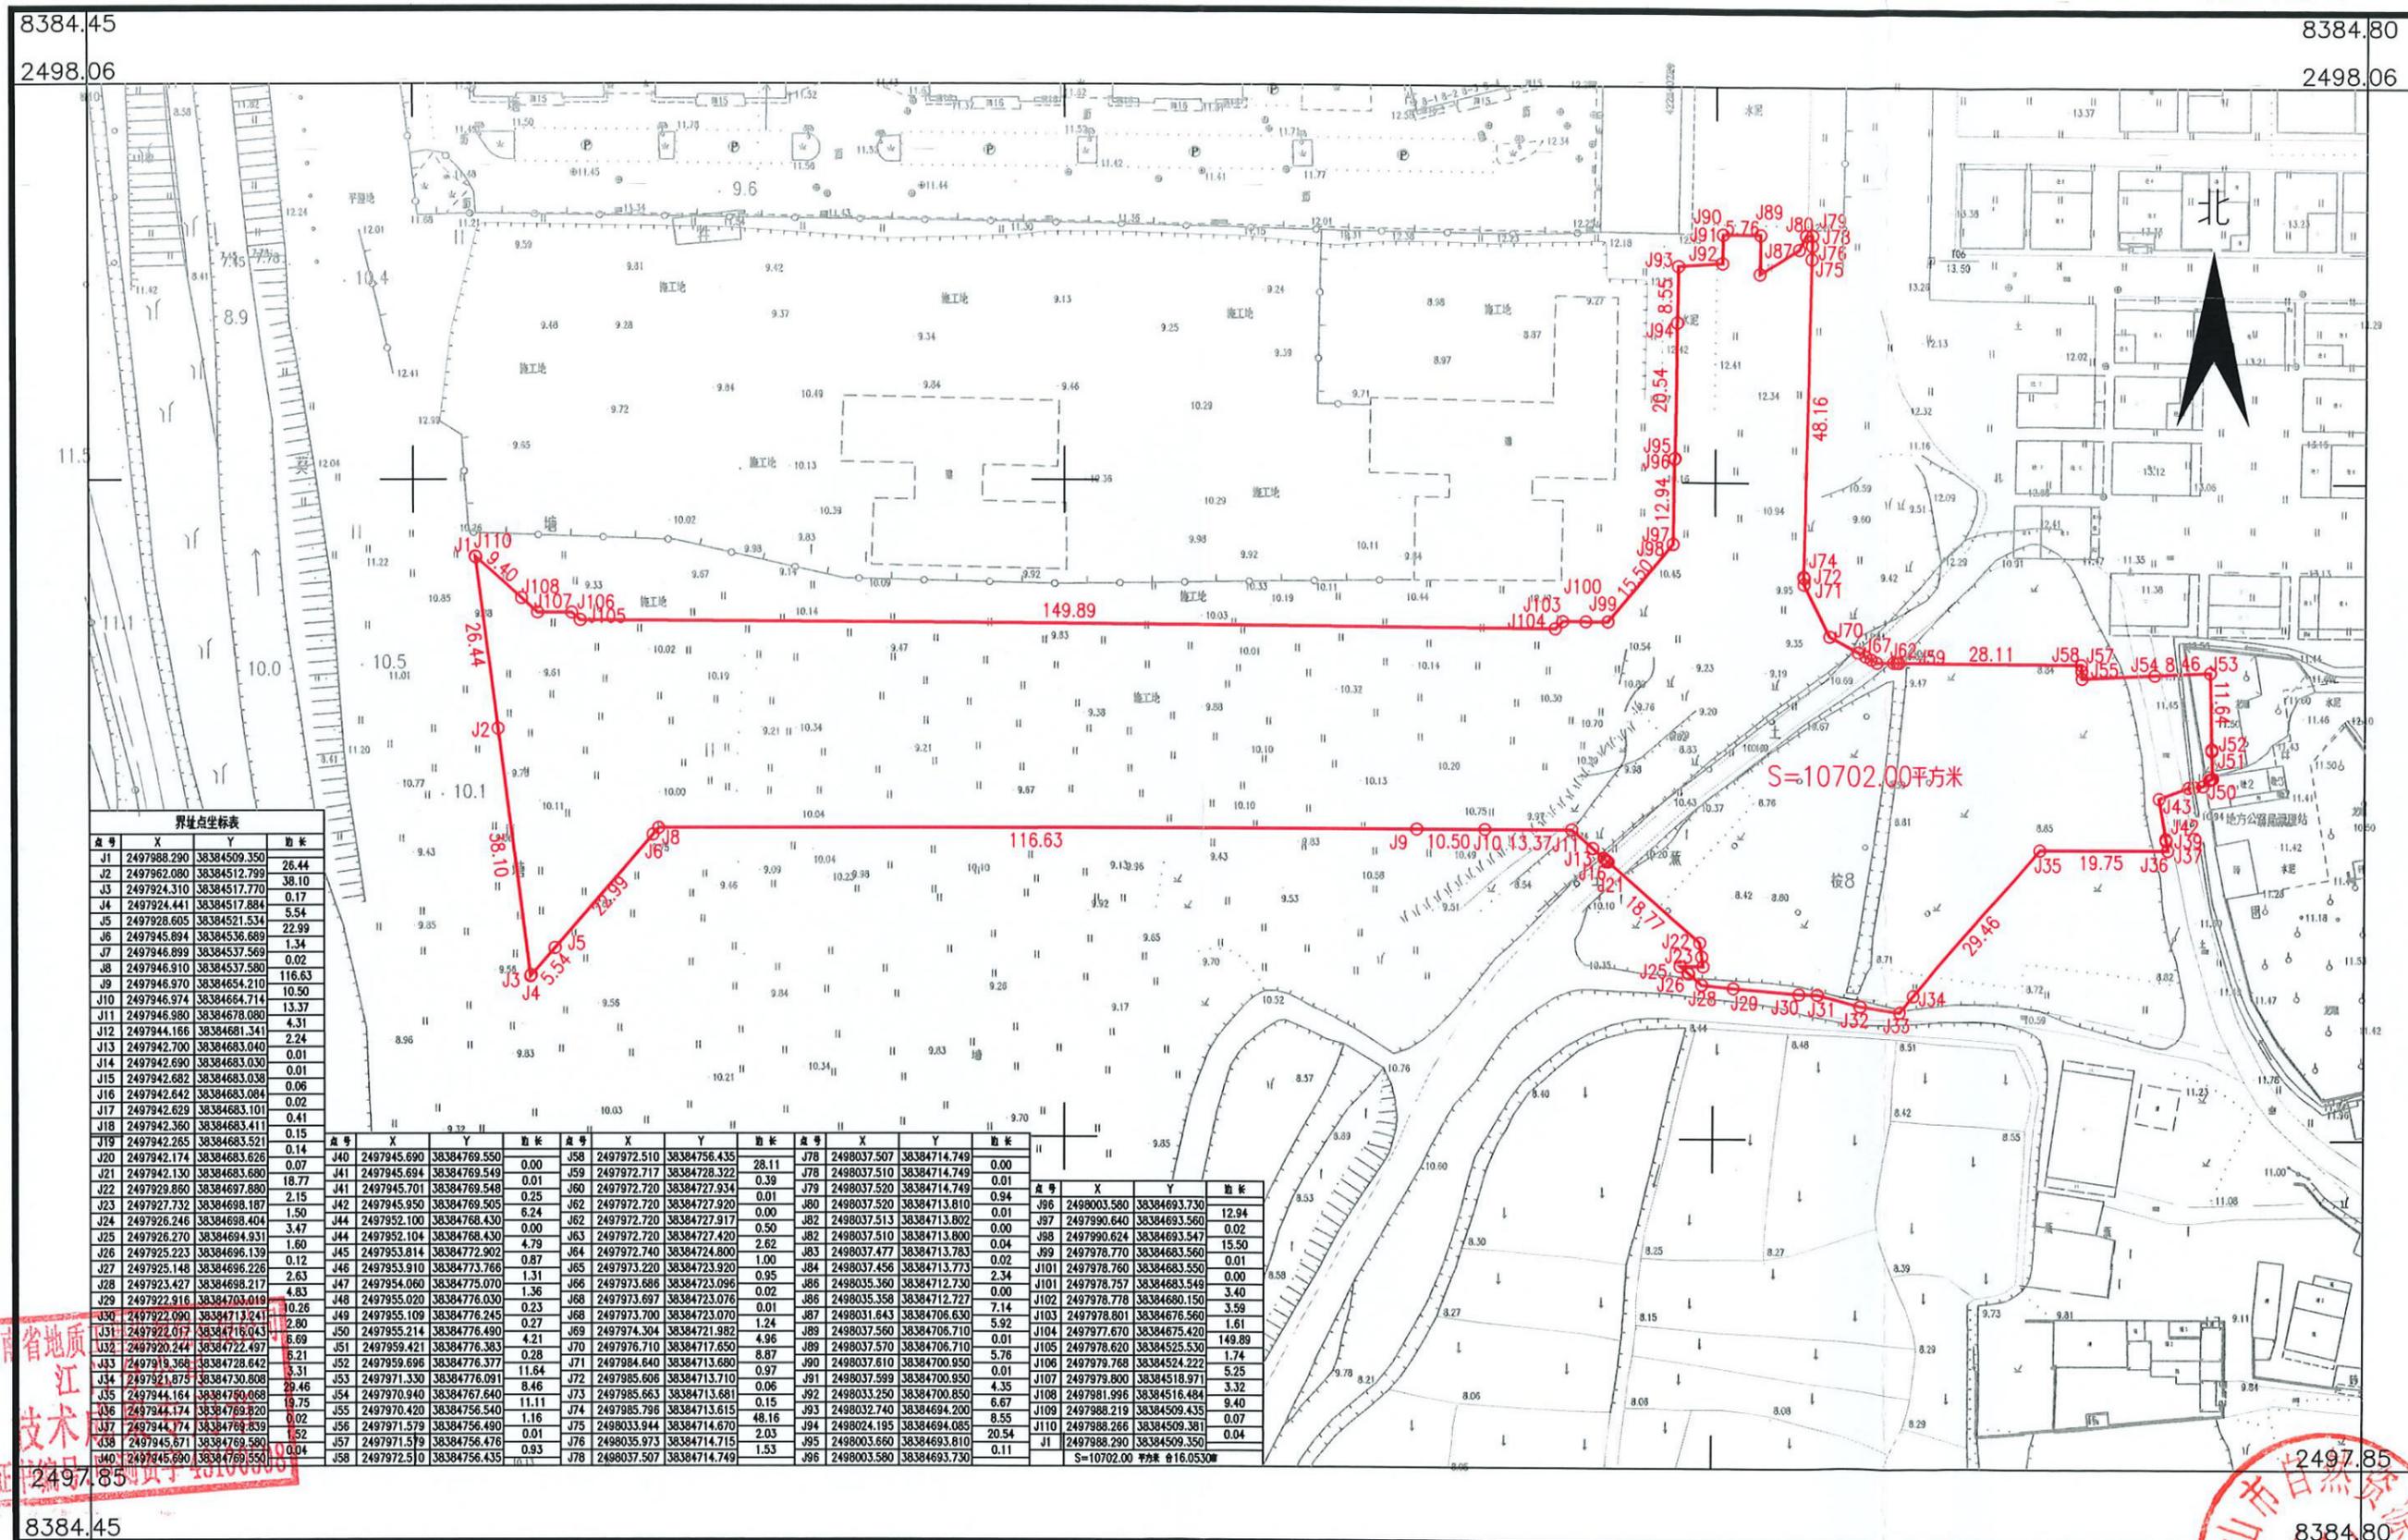

| 点号 | X | Y | 边长 |
|-----|-------------|--------------|--------|
| J1 | 2497988.290 | 38384509.350 | 26.44 |
| J2 | 2497962.080 | 38384512.799 | 38.10 |
| J3 | 2497924.310 | 38384517.770 | 0.17 |
| J4 | 2497924.441 | 38384517.884 | 5.54 |
| J5 | 2497928.605 | 38384521.534 | 22.99 |
| J6 | 2497945.894 | 38384536.689 | 1.34 |
| J7 | 2497946.899 | 38384537.569 | 0.02 |
| J8 | 2497946.910 | 38384537.580 | 116.63 |
| J9 | 2497946.970 | 38384654.210 | 10.50 |
| J10 | 2497946.974 | 38384664.714 | 13.37 |
| J11 | 2497946.980 | 38384678.080 | 4.31 |
| J12 | 2497944.166 | 38384681.341 | 2.24 |
| J13 | 2497942.700 | 38384683.040 | 0.01 |
| J14 | 2497942.690 | 38384683.030 | 0.01 |
| J15 | 2497942.682 | 38384683.038 | 0.06 |
| J16 | 2497942.642 | 38384683.084 | 0.02 |
| J17 | 2497942.629 | 38384683.101 | 0.41 |
| J18 | 2497942.360 | 38384683.411 | 0.15 |
| J19 | 2497942.265 | 38384683.521 | 0.14 |
| J20 | 2497942.174 | 38384683.626 | 0.07 |
| J21 | 2497942.130 | 38384683.680 | 18.77 |
| J22 | 2497929.860 | 38384697.880 | 2.15 |
| J23 | 2497927.732 | 38384698.187 | 1.50 |
| J24 | 2497926.246 | 38384698.404 | 3.47 |
| J25 | 2497926.270 | 38384694.931 | 1.60 |
| J26 | 2497925.223 | 38384696.139 | 0.12 |
| J27 | 2497925.148 | 38384696.226 | 2.63 |
| J28 | 2497923.427 | 38384698.217 | 4.83 |
| J29 | 2497922.916 | 38384703.019 | 0.26 |
| J30 | 2497922.090 | 38384713.241 | 2.80 |
| J31 | 2497922.017 | 38384718.043 | 6.69 |
| J32 | 2497920.244 | 38384722.497 | 6.21 |
| J33 | 2497919.368 | 38384728.642 | 3.31 |
| J34 | 2497921.875 | 38384730.808 | 29.46 |
| J35 | 2497944.164 | 38384760.068 | 19.75 |
| J36 | 2497944.174 | 38384769.820 | 0.02 |
| J37 | 2497944.174 | 38384769.839 | 52 |
| J38 | 2497945.671 | 38384769.580 | 0.04 |
| J39 | 2497945.690 | 38384769.554 | 0.04 |
| J40 | 2497945.690 | 38384769.554 | 0.04 |

| 点号 | X | Y | 边长 | 点号 | X | Y | 边长 | 点号 | X | Y | 边长 | 点号 | X | Y | 边长 |
|-----|-------------|--------------|-------|-----|-------------|--------------|-------|-----|-------------|--------------|-------|------|-------------|--------------|---------|
| J40 | 2497945.690 | 38384769.550 | 0.00 | J58 | 2497972.510 | 38384756.435 | 28.11 | J78 | 2498037.507 | 38384714.749 | 0.00 | J96 | 2498003.580 | 38384693.730 | 12.94 |
| J41 | 2497945.694 | 38384769.549 | 0.01 | J59 | 2497972.717 | 38384728.322 | 0.39 | J79 | 2498037.510 | 38384714.749 | 0.01 | J97 | 2497990.640 | 38384693.560 | 0.02 |
| J42 | 2497945.701 | 38384769.548 | 0.25 | J60 | 2497972.720 | 38384727.934 | 0.01 | J80 | 2498037.520 | 38384713.810 | 0.01 | J98 | 2497990.624 | 38384693.547 | 12.94 |
| J43 | 2497945.950 | 38384769.505 | 6.24 | J61 | 2497972.720 | 38384727.920 | 0.00 | J81 | 2498037.520 | 38384713.810 | 0.01 | J99 | 2497978.770 | 38384683.560 | 15.50 |
| J44 | 2497952.100 | 38384768.430 | 0.00 | J62 | 2497972.720 | 38384727.917 | 0.00 | J82 | 2498037.513 | 38384713.802 | 0.00 | J100 | 2497978.760 | 38384683.550 | 0.01 |
| J45 | 2497952.104 | 38384768.430 | 0.00 | J63 | 2497972.720 | 38384727.420 | 0.50 | J83 | 2498037.510 | 38384713.800 | 0.00 | J101 | 2497978.757 | 38384683.549 | 0.00 |
| J46 | 2497953.814 | 38384772.902 | 4.79 | J64 | 2497972.740 | 38384724.800 | 2.62 | J84 | 2498037.477 | 38384713.783 | 0.04 | J102 | 2497978.778 | 38384680.150 | 3.40 |
| J47 | 2497953.910 | 38384773.766 | 0.87 | J65 | 2497973.220 | 38384723.920 | 1.00 | J85 | 2498037.456 | 38384713.773 | 0.02 | J103 | 2497978.801 | 38384676.560 | 1.61 |
| J48 | 2497954.060 | 38384775.070 | 1.31 | J66 | 2497973.220 | 38384723.920 | 0.95 | J86 | 2498035.360 | 38384712.730 | 2.34 | J104 | 2497977.670 | 38384675.420 | 149.89 |
| J49 | 2497955.020 | 38384776.030 | 1.36 | J67 | 2497973.686 | 38384723.096 | 0.02 | J87 | 2498035.356 | 38384712.727 | 0.00 | J105 | 2497978.620 | 38384525.530 | 1.74 |
| J50 | 2497955.109 | 38384776.245 | 0.23 | J68 | 2497973.697 | 38384723.076 | 0.01 | J88 | 2498035.356 | 38384712.727 | 7.14 | J106 | 2497979.768 | 38384524.222 | 5.25 |
| J51 | 2497955.214 | 38384776.490 | 0.27 | J69 | 2497973.700 | 38384723.070 | 1.24 | J89 | 2498031.643 | 38384706.630 | 5.92 | J107 | 2497979.800 | 38384518.971 | 3.32 |
| J52 | 2497959.421 | 38384776.383 | 4.21 | J70 | 2497976.710 | 38384717.650 | 4.96 | J90 | 2498037.560 | 38384706.710 | 0.01 | J108 | 2497981.996 | 38384516.484 | 9.40 |
| J53 | 2497959.696 | 38384776.377 | 11.64 | J71 | 2497976.710 | 38384717.650 | 8.87 | J91 | 2498037.570 | 38384706.710 | 5.76 | J109 | 2497988.219 | 38384509.435 | 0.07 |
| J54 | 2497971.330 | 38384776.091 | 11.64 | J72 | 2497984.640 | 38384713.680 | 0.97 | J92 | 2498037.610 | 38384700.950 | 0.01 | J110 | 2497988.266 | 38384509.381 | 0.07 |
| J55 | 2497971.330 | 38384776.091 | 8.46 | J73 | 2497985.606 | 38384713.710 | 0.06 | J93 | 2498037.599 | 38384700.950 | 4.35 | J11 | 2497988.290 | 38384509.350 | 0.04 |
| J56 | 2497970.940 | 38384767.640 | 11.11 | J74 | 2497985.663 | 38384713.681 | 0.15 | J94 | 2498033.250 | 38384700.850 | 6.67 | S | 10702.00 | 平方米 | 16.0530 |
| J57 | 2497970.420 | 38384756.540 | 1.16 | J75 | 2497985.796 | 38384713.615 | 48.16 | J95 | 2498032.740 | 38384694.200 | 8.55 | | | | |
| J58 | 2497971.579 | 38384756.490 | 0.01 | J76 | 2498035.973 | 38384714.710 | 2.03 | J96 | 2498024.195 | 38384694.085 | 20.54 | | | | |
| J59 | 2497971.579 | 38384756.476 | 0.93 | J77 | 2498035.973 | 38384714.710 | 1.53 | | | | | | | | |
| J60 | 2497972.510 | 38384756.435 | 0.00 | J78 | 2498037.507 | 38384714.749 | 1.53 | | | | | | | | |

湖南省地质工程勘察院有限公司江门分公司

2497.85

8384.45

2497.85

8384.80


2024年03月数字化制图
2000国家大地坐标系: 中央子午线114度
1985国家高程基准, 等高距为1米
2007年版式

1:1000



鹤山市共和镇经济联合总社征收土地红线图 (2)

单位: m.m²

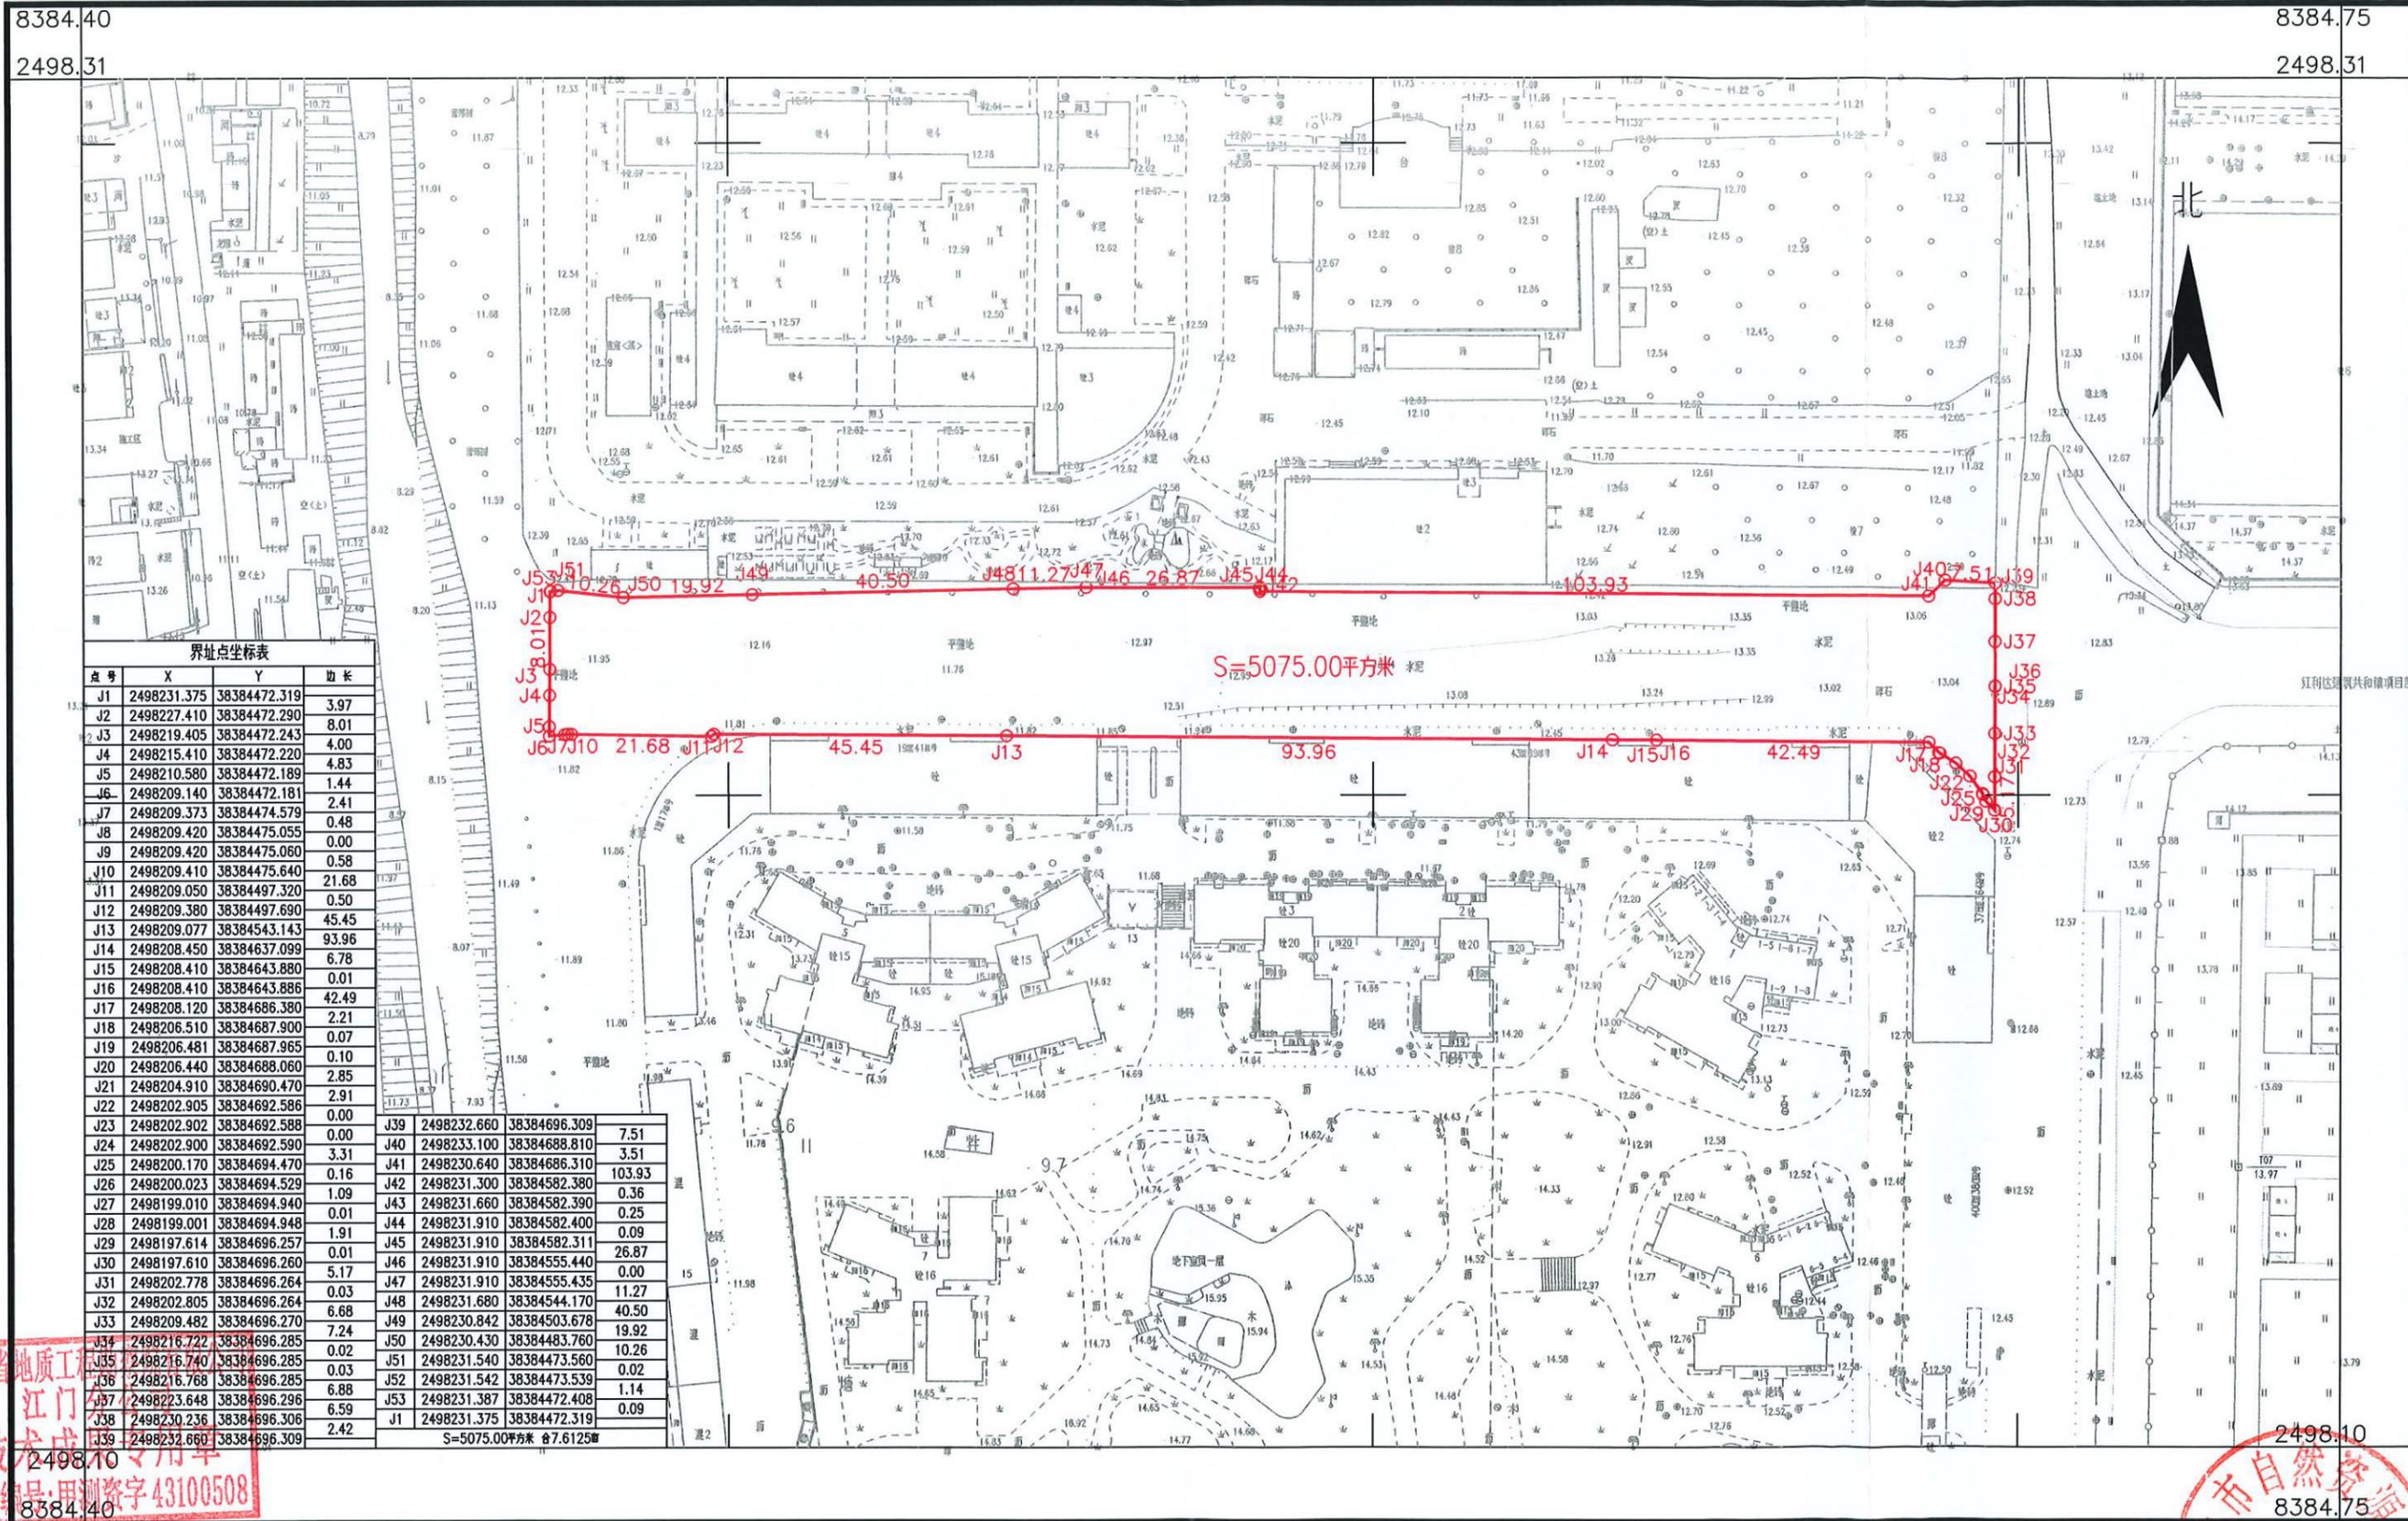

界址点坐标表

| 点号 | X | Y | 边长 |
|-----|-------------|--------------|--------|
| J1 | 2498231.375 | 38384472.319 | 3.97 |
| J2 | 2498227.410 | 38384472.290 | 8.01 |
| J3 | 2498219.405 | 38384472.243 | 4.00 |
| J4 | 2498215.410 | 38384472.220 | 4.83 |
| J5 | 2498210.580 | 38384472.189 | 1.44 |
| J6 | 2498209.140 | 38384472.181 | 2.41 |
| J7 | 2498209.373 | 38384474.579 | 0.48 |
| J8 | 2498209.420 | 38384475.055 | 0.00 |
| J9 | 2498209.420 | 38384475.060 | 0.58 |
| J10 | 2498209.410 | 38384475.640 | 0.50 |
| J11 | 2498209.050 | 38384497.320 | 21.68 |
| J12 | 2498209.380 | 38384497.690 | 45.45 |
| J13 | 2498209.077 | 38384543.143 | 93.96 |
| J14 | 2498208.450 | 38384637.099 | 6.78 |
| J15 | 2498208.410 | 38384643.880 | 0.01 |
| J16 | 2498208.410 | 38384643.886 | 42.49 |
| J17 | 2498208.120 | 38384686.380 | 2.21 |
| J18 | 2498206.510 | 38384687.900 | 0.07 |
| J19 | 2498206.481 | 38384687.965 | 0.10 |
| J20 | 2498206.440 | 38384688.060 | 2.85 |
| J21 | 2498204.910 | 38384690.470 | 2.91 |
| J22 | 2498202.905 | 38384692.586 | 0.00 |
| J23 | 2498202.902 | 38384692.588 | 0.00 |
| J24 | 2498202.900 | 38384692.590 | 3.31 |
| J25 | 2498200.170 | 38384694.470 | 0.16 |
| J26 | 2498200.023 | 38384694.529 | 1.09 |
| J27 | 2498199.010 | 38384694.940 | 0.01 |
| J28 | 2498199.001 | 38384694.948 | 1.91 |
| J29 | 2498197.614 | 38384696.257 | 0.01 |
| J30 | 2498197.610 | 38384696.260 | 5.17 |
| J31 | 2498202.778 | 38384696.264 | 0.03 |
| J32 | 2498202.805 | 38384696.264 | 6.68 |
| J33 | 2498209.482 | 38384696.270 | 7.24 |
| J34 | 2498216.722 | 38384696.285 | 0.02 |
| J35 | 2498216.740 | 38384696.285 | 0.03 |
| J36 | 2498216.768 | 38384696.285 | 6.88 |
| J37 | 2498223.648 | 38384696.296 | 6.59 |
| J38 | 2498230.236 | 38384696.306 | 2.42 |
| J39 | 2498232.660 | 38384696.309 | 7.51 |
| J40 | 2498233.100 | 38384688.810 | 3.51 |
| J41 | 2498230.640 | 38384686.310 | 103.93 |
| J42 | 2498231.300 | 38384582.380 | 0.36 |
| J43 | 2498231.660 | 38384582.390 | 0.25 |
| J44 | 2498231.910 | 38384582.400 | 0.09 |
| J45 | 2498231.910 | 38384582.311 | 26.87 |
| J46 | 2498231.910 | 38384555.440 | 0.00 |
| J47 | 2498231.910 | 38384555.435 | 11.27 |
| J48 | 2498231.680 | 38384544.170 | 40.50 |
| J49 | 2498230.842 | 38384503.678 | 19.92 |
| J50 | 2498230.430 | 38384483.760 | 10.26 |
| J51 | 2498231.540 | 38384473.560 | 0.02 |
| J52 | 2498231.542 | 38384473.539 | 1.14 |
| J53 | 2498231.387 | 38384472.408 | 0.09 |
| J1 | 2498231.375 | 38384472.319 | 0.09 |

| | | | |
|-----|-------------|--------------|--------|
| J39 | 2498232.660 | 38384696.309 | 7.51 |
| J40 | 2498233.100 | 38384688.810 | 3.51 |
| J41 | 2498230.640 | 38384686.310 | 103.93 |
| J42 | 2498231.300 | 38384582.380 | 0.36 |
| J43 | 2498231.660 | 38384582.390 | 0.25 |
| J44 | 2498231.910 | 38384582.400 | 0.09 |
| J45 | 2498231.910 | 38384582.311 | 26.87 |
| J46 | 2498231.910 | 38384555.440 | 0.00 |
| J47 | 2498231.910 | 38384555.435 | 11.27 |
| J48 | 2498231.680 | 38384544.170 | 40.50 |
| J49 | 2498230.842 | 38384503.678 | 19.92 |
| J50 | 2498230.430 | 38384483.760 | 10.26 |
| J51 | 2498231.540 | 38384473.560 | 0.02 |
| J52 | 2498231.542 | 38384473.539 | 1.14 |
| J53 | 2498231.387 | 38384472.408 | 0.09 |
| J1 | 2498231.375 | 38384472.319 | 0.09 |

S=5075.00平方米 合7.6125亩

湖南省地质工程勘察院有限公司
 湖南省地质工程勘察院
 技术成果
 249810
 8384.40

湖南省地质工程勘察院有限公司
 技术成果
 249810
 8384.40

鹤山市自然资源局
 绘图员: 龚翔
 检查员: 金祥
 审核员: 周泳峰

1:1000

2024年03月数字化制图
 2000国家大地坐标系: 中央子午线 114度
 1985国家高程基准, 等高距为1米
 2007年版式